
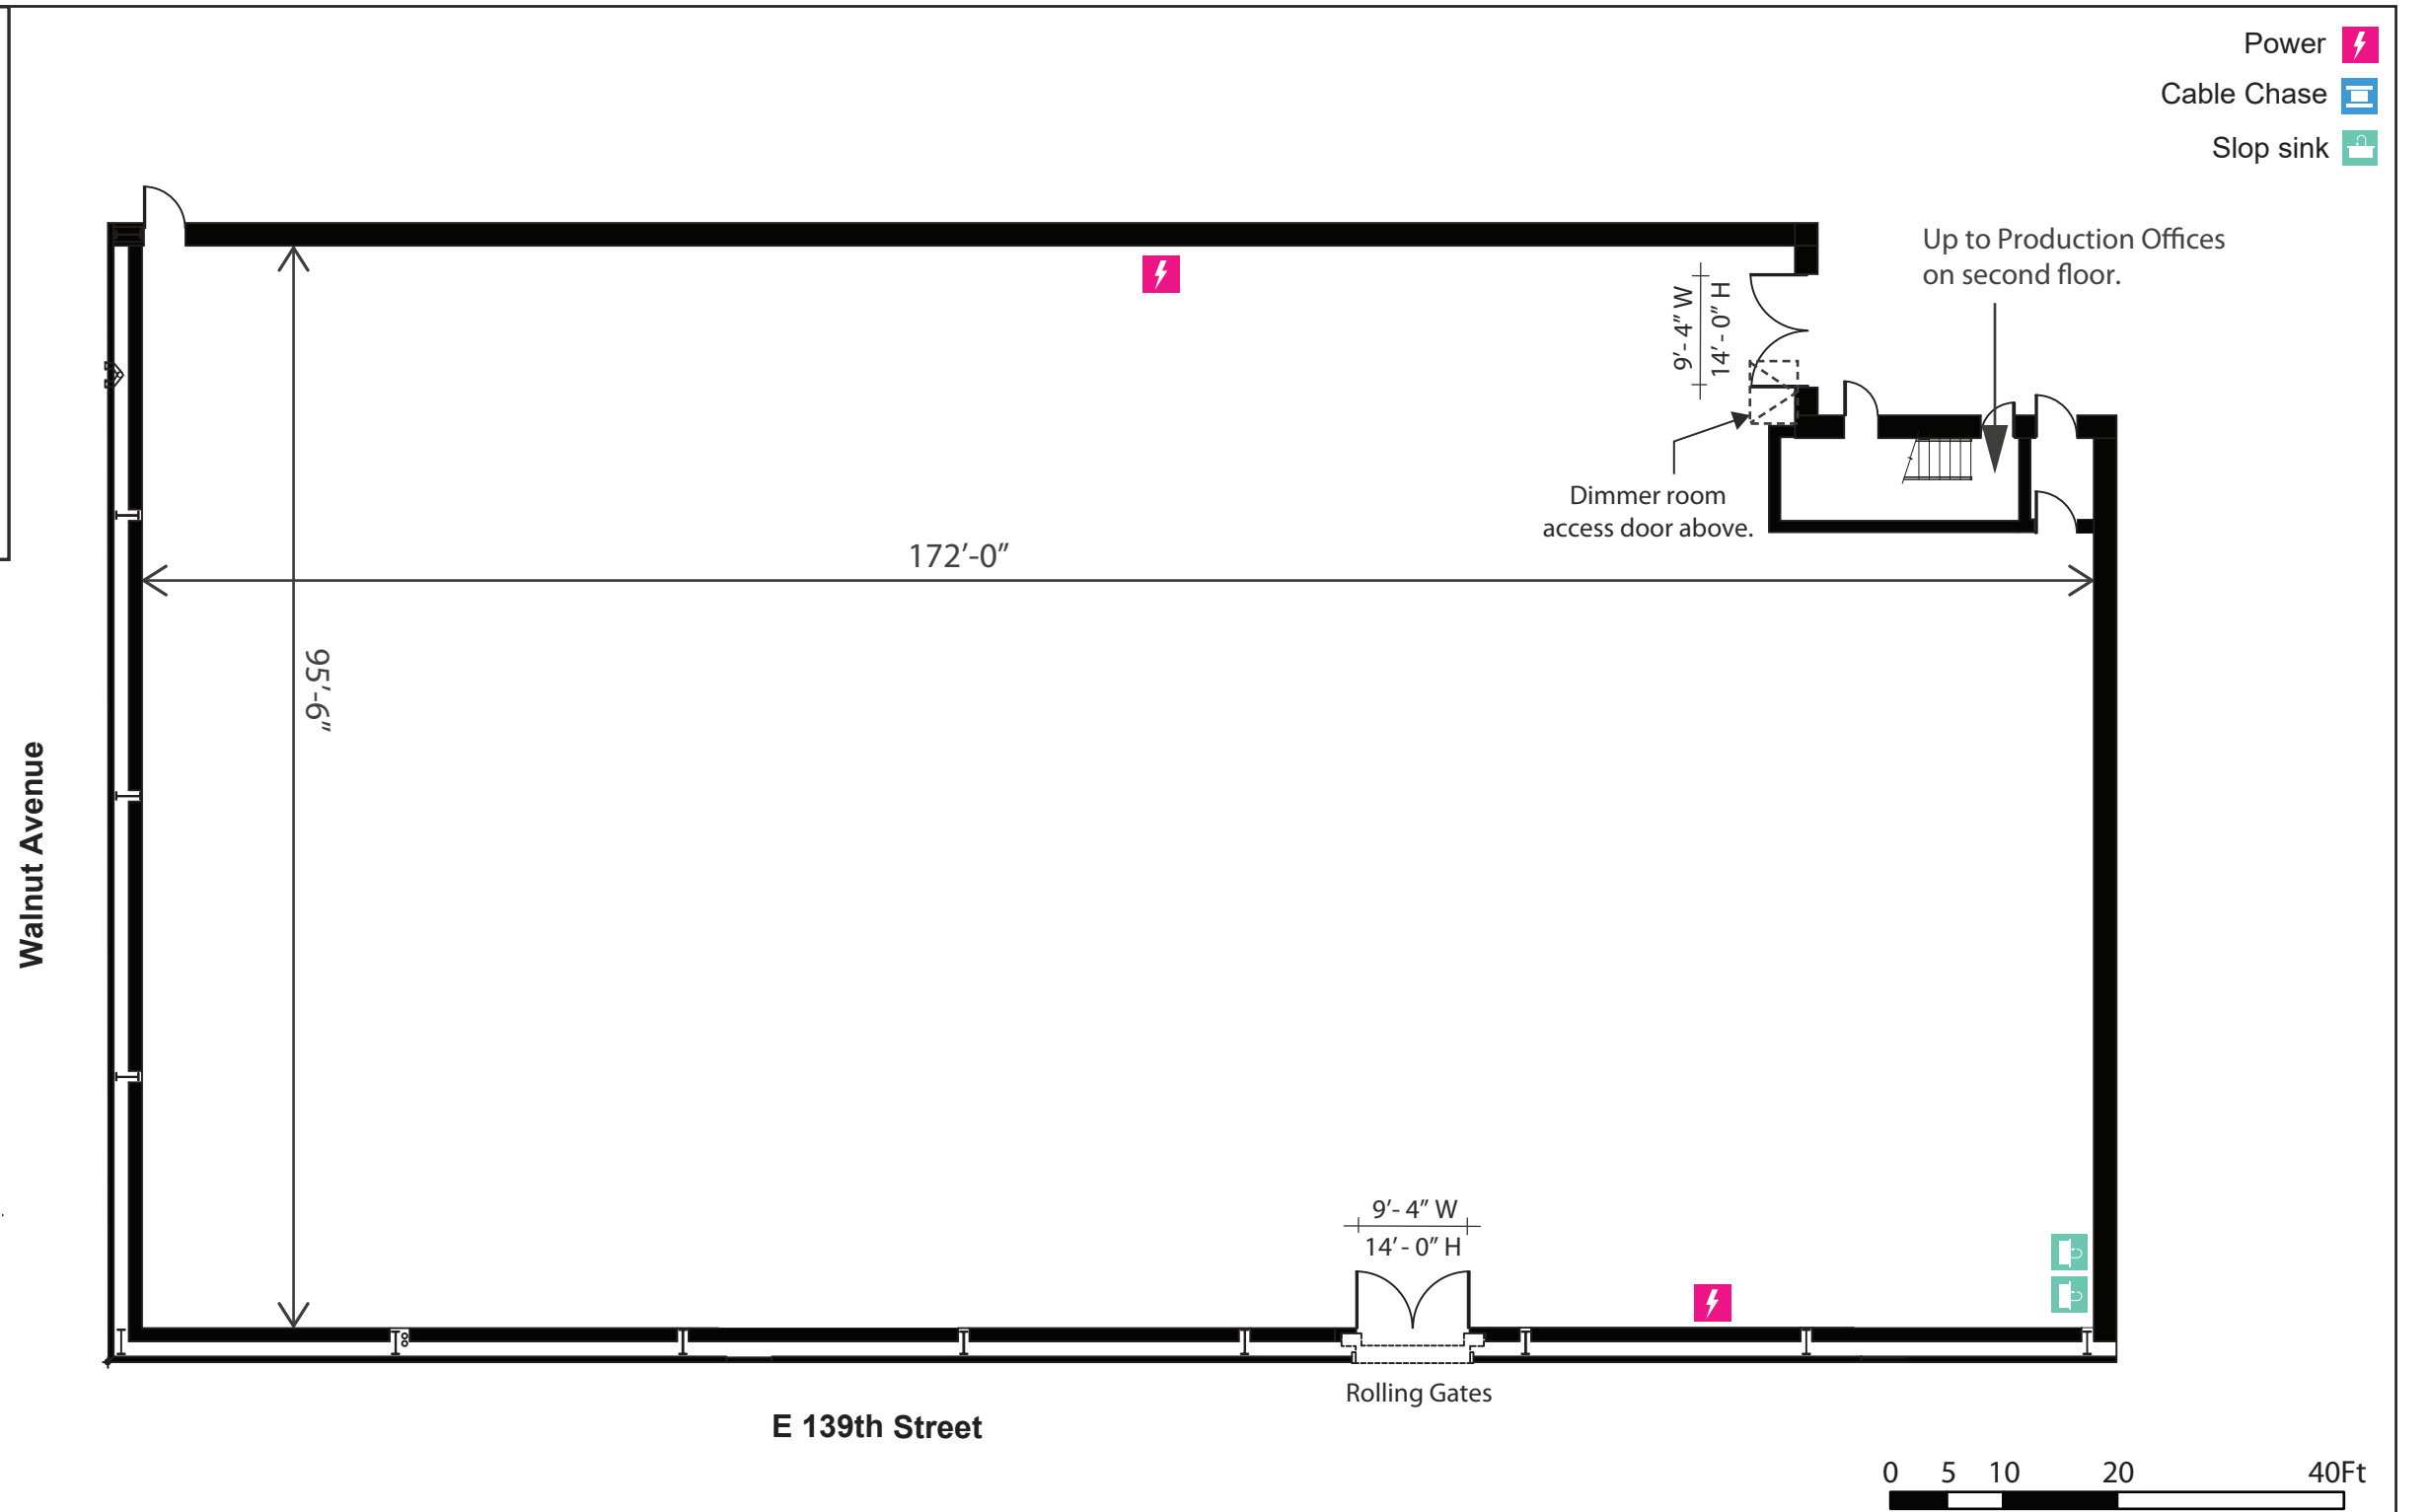


# STAGE N4

## Key Plan

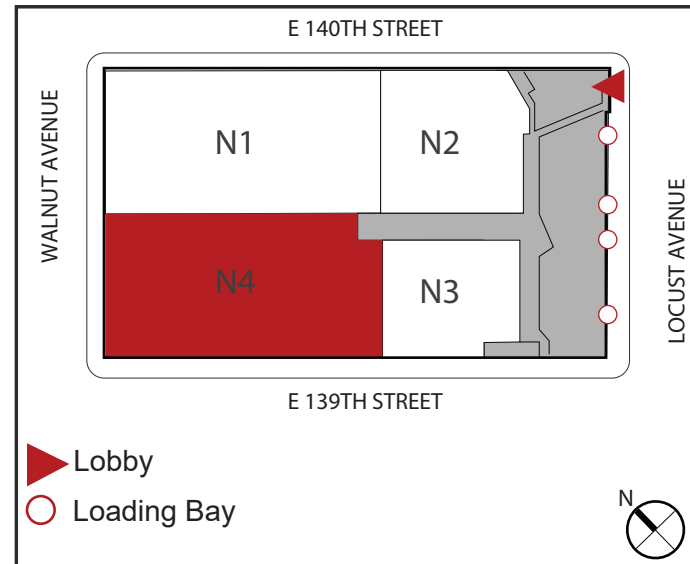

2 Power Panels each 1200Amps located in the Dimmer Rm.- To be pulled from access door.  
Additional shared 4800Amps in the hallway.

SILVERCUP STUDIOS	Length	Width	Ht to Grid	Ht to Truss	Approx Area	Power	AC	Floor type	Cyc
	172'- 0"	95'-6"	50'- 0"	49'-0"	15,875 sqft	4800 Amps	100 Tons	Finished Concrete	None